

LEGENDA

Material constructiv

-

Elemente constructiv B.A./zidarie,

Clasa de reactie la foc A1/C0, REI/EI - 180°

-

Elemente constructiv Gips-carton,

Clasa de reactie la foc A1/A2-s1, d0/C0, EI - 15°

-

Elemente constructiv Lemn,

Clasa de reactie la foc D-s3, d0/C3

-

Sarpanta structura metalica incombustibila,

Clasa de reactie la foc A1/C0, EI - 15°

-

Grinzi B.A.,

Clasa de reactie la foc A1/C0, R - 120°

-

Plansee B.A.,

Clasa de reactie la foc A1/C0, R - 120°

-

Panouri invelitoare tabla zincata,

Clasa de reactie la foc A1/C0

LEGENDA

Rezistentia la foc a elementelor constructiv

Elemente constructiv din materiale

incombustibile (A2s1d0) **NR**

fara durata de rezistentia la foc normata



Panouri invelitoare tabla zincata - clasa A1/C0

Sarpanta structura metalica incombustibila -

Clasa A1/C0, EI - 15°

Grinzi BA - clasa A1/C0, REI - 120°

Plansee BA - clasa A1/C0, REI - 120°

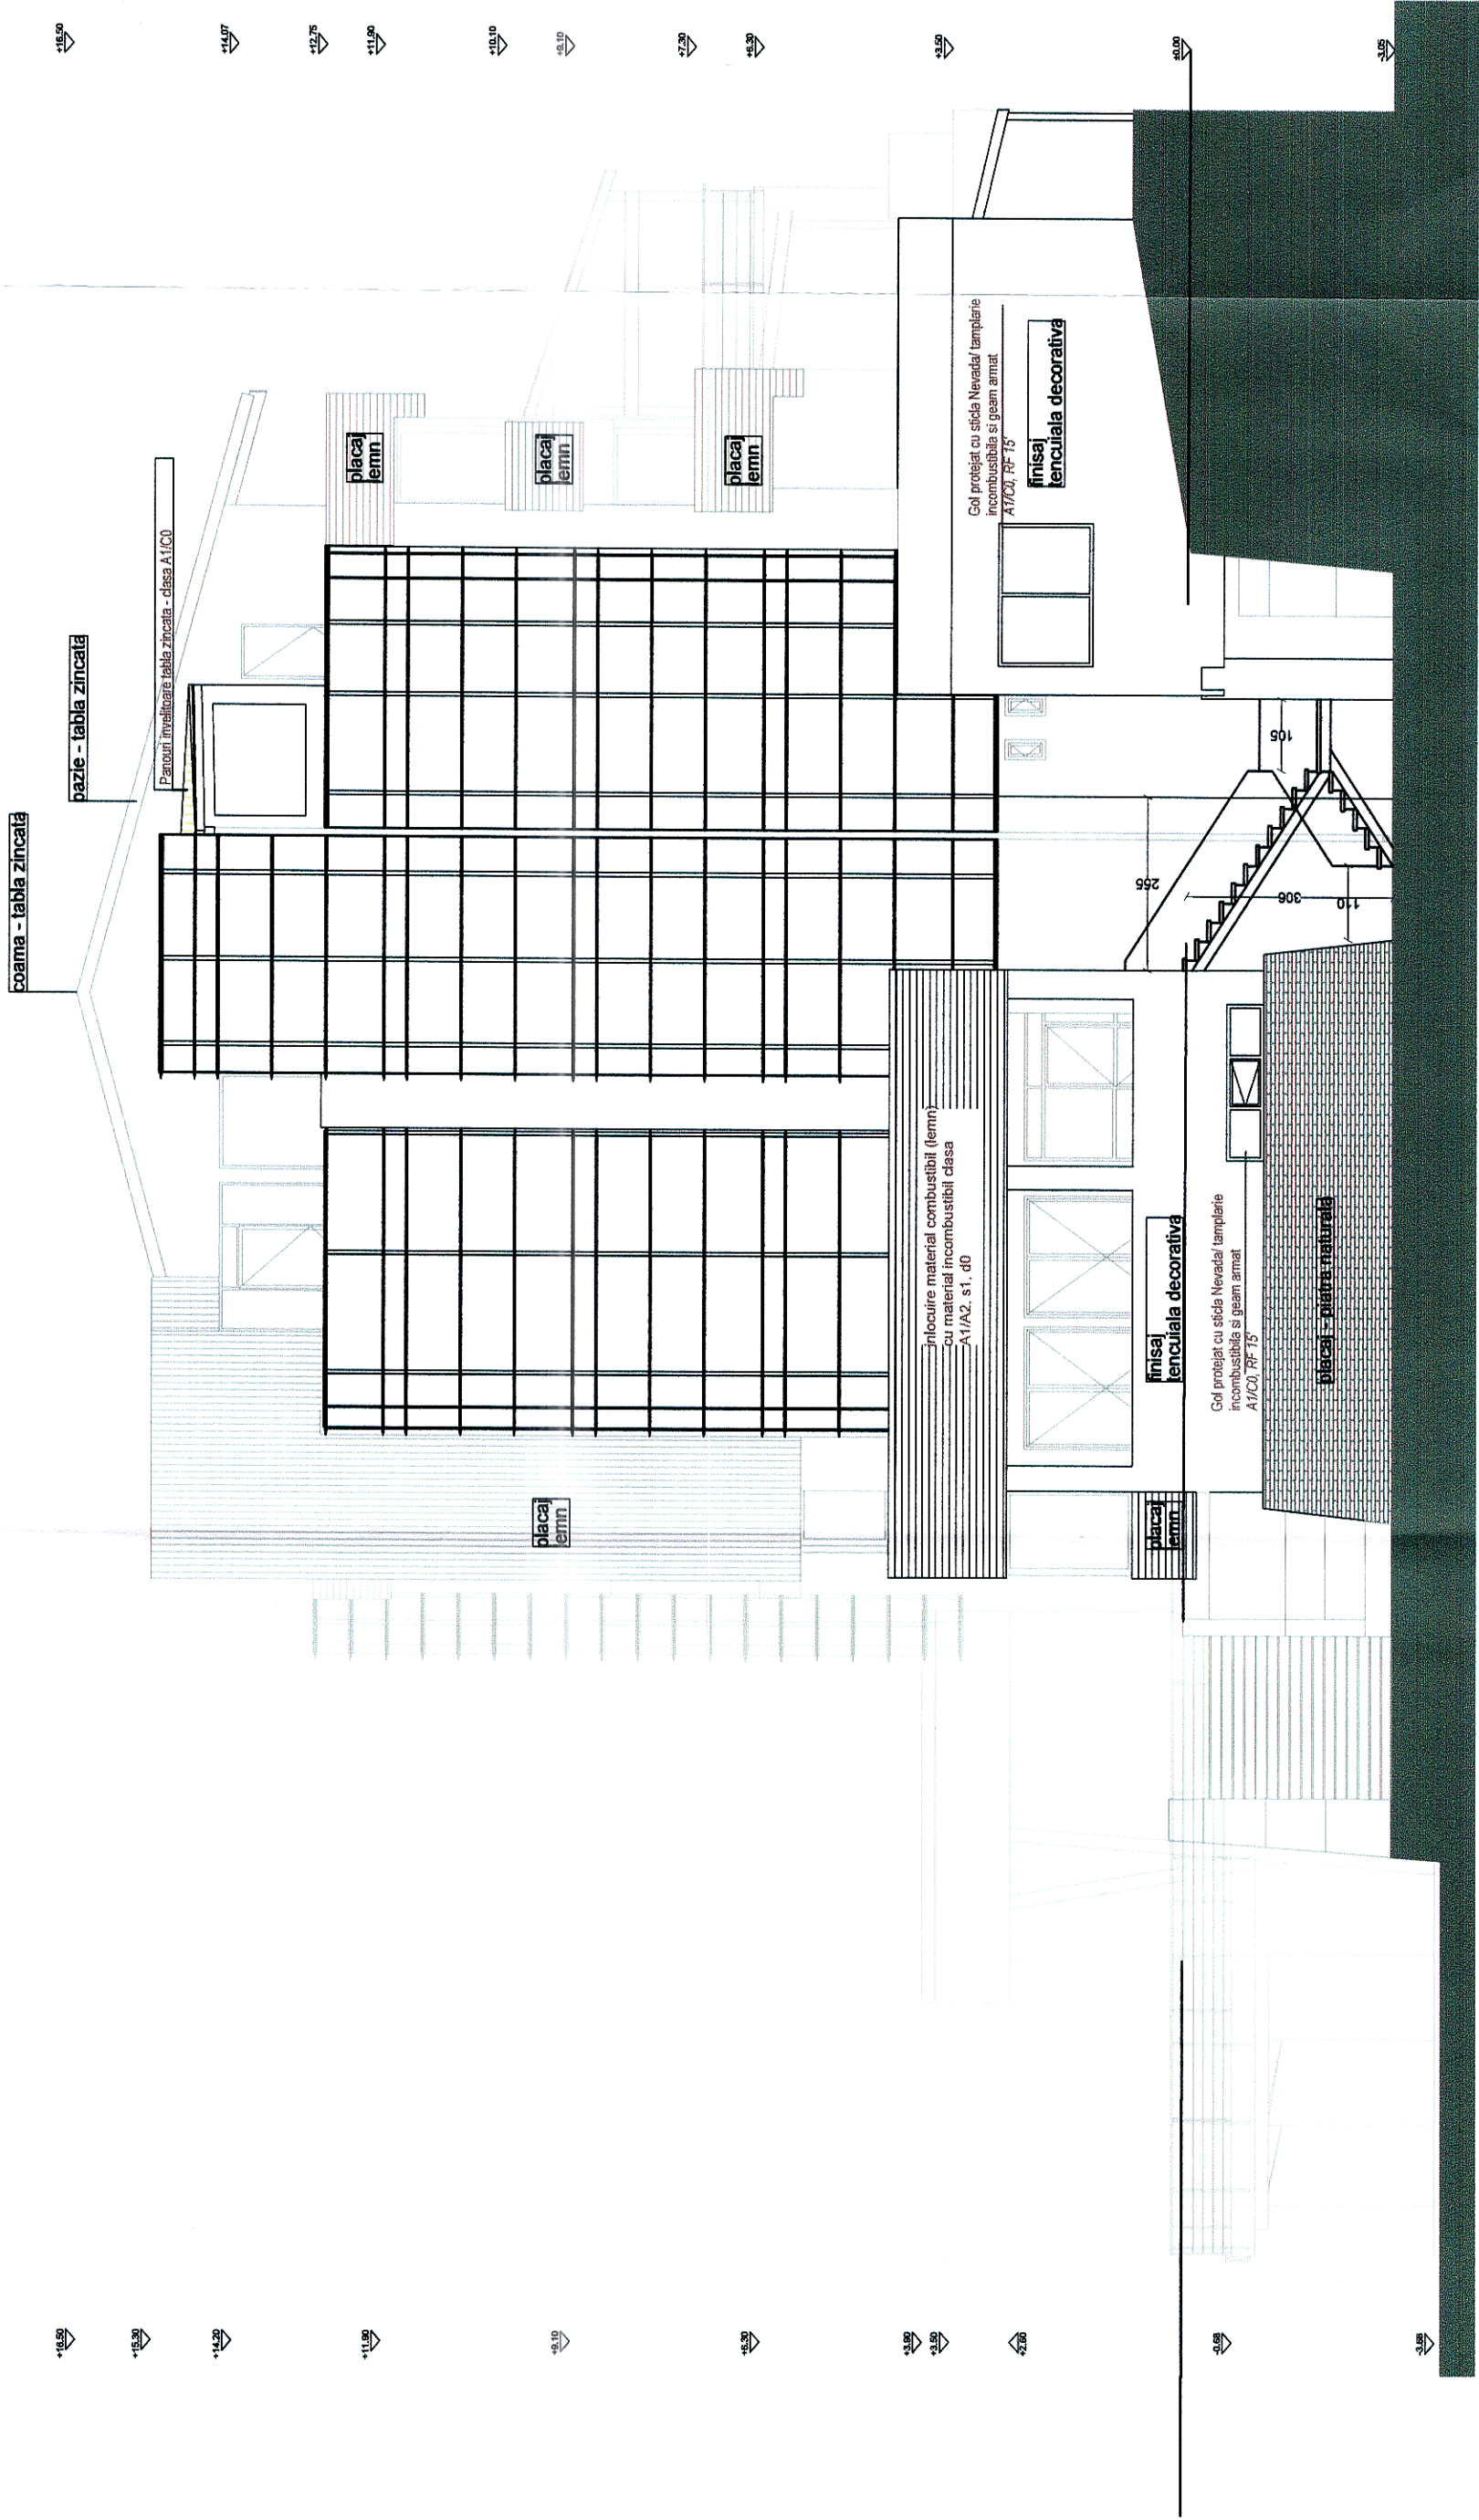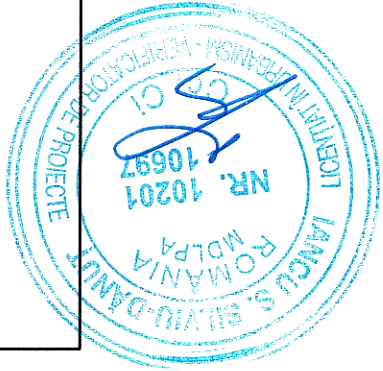

VERIF./EXPERT	NUMELE	SEMNATURA	CERINTA	S.R.L.	BENEFICIAR:	PROIECT
					RA - A.P.P.S. - BUCURESTI	03_ISU_2024
					S.R.S. - SINAI	
com.PAS architecti						
S.C.						
Titlu proiect:						
SCARA						
1:100						
AUTORIZARE ISU A MOBILULUI						
"COMPLEX HOTEL CINDREL - PALTINIS						
FATADA VEST						
DATA						
10. 2024						
FAZA						
D.T.						
AVIZAT/						
ISU						
PLANS						
A13						