



invelitoare - tabla zincata  
sipci orizontale - lemn - 30x50mm  
sipci verticale - lemn - 30x50mm  
suport sipci - astereala - OSB - 22mm  
structura invelitoare - profil metalic - I 20  
caprior - profil metalic dreptunghiular - 2U20  
termoizolatie - vata minerala - 100mm  
suport termopizolatie - inchidere gips-carton - 2x12.5mm  
clasa de reactie la foc Bs1d0/C1  
structura tavan casetat - profil metalic - 30mm  
tavan casetat - 10mm

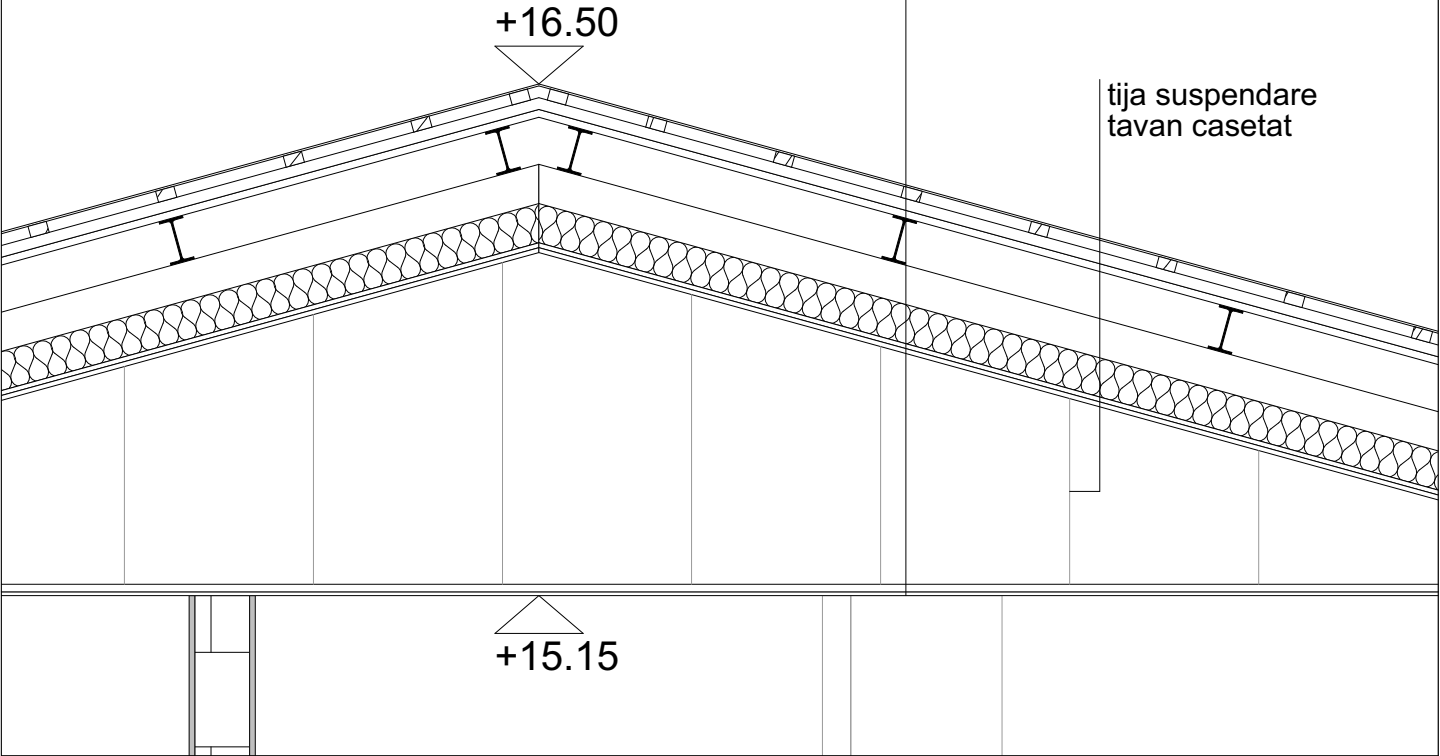

VERIF./EXPERT	NUMELE	SEMNATURA	CERINTA		
	S.C.		S.R.L.	BENEFICIAR:  R.A. - A.P.P.S. - BUCURESTI S.R.P. - SINAIA	PROIECT NR.  03ISU/2024
	COM-PAS ARHITECTI				
	J32/1701/2008	CUI RO 24624460			
SPECIFICATIE	NUMELE	SEMNATURA	SCARA 1:20	TITLU PROIECT:  DOCUMENTATIE TH PENTRU AVIZARE SI AUTORIZARE ISU A IMOBILULUI "COMPLEX HOTEL CINDREL" - PALTINIS SIBIU	FAZA P.Th.
SEF PROIECT	ARH. ISPAS RALUCA				
PROIECTAT	ARH. ISPAS RALUCA				
DESENAT	ARH. SAVA EDUARD NORBERT		DATA 12.2024	DETALIU TEHNIC - COAMA ACOPERIS	PLANSA A15